
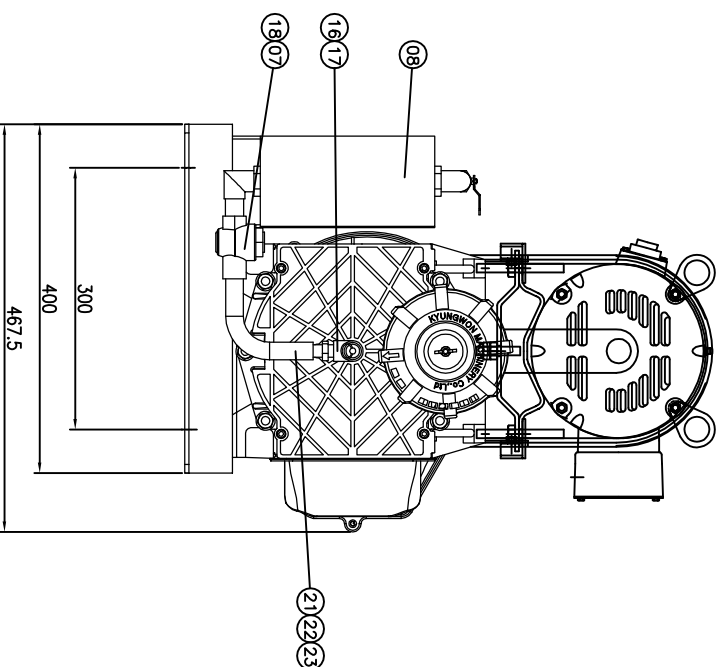
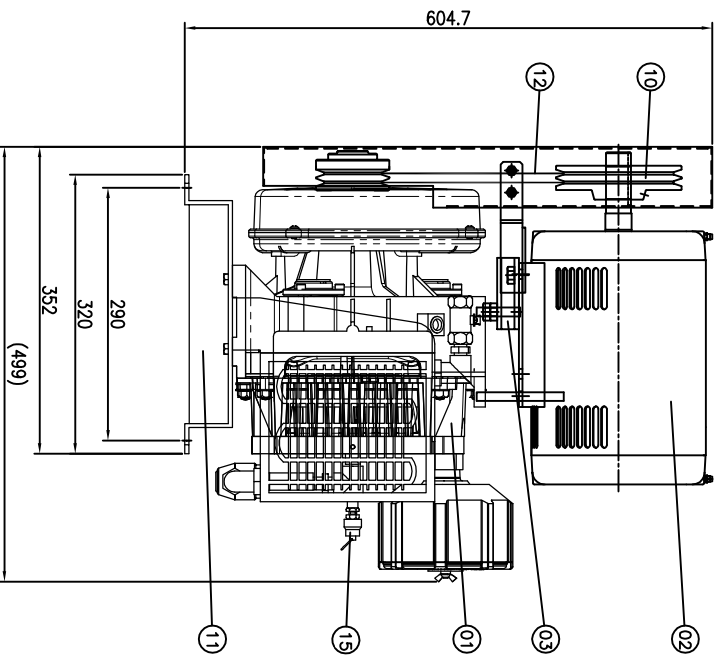


| E    | C    | B    | A    | MARK      | REVISION RECORD                                 | DATE           | REVISED BY | CHECKED BY            | APPD. BY |
|------|------|------|------|-----------|---|----------------|------------|-----------------------|----------|
|      |      |      |      | Ax8       | Added in the intake filter & NOTE.              | 06.04.13       | J.Y.YOON   |                       |          |
|      |      |      |      | Ax1       | Added in the safety valve.                      | 07.07.24       | S.J.PARK   |                       |          |
|      |      |      |      | Ax4       | Change of application parts & added in stickers | 09.04.03       | S.J.PARK   |                       |          |
| QTY. | QTY. | QTY. | QTY. | PARTS NO. | PART NAME                                       | MATERIAL MAKER | TREAT.     | DIMENSION             | WEIGHT   |
|      |      |      |      | 01        | AIREND  |                |            | KAL14200 or KAL13000  |          |
|      |      |      |      | 02        | MOTOR   |                |            | BALDOR or WEG         |          |
|      |      |      |      | 03        | MOTOR PLATE                                     |                |            | AC41158-1             |          |
|      |      |      |      | 04        | BELT COVER BK1                                  |                |            | AC314410              |          |
|      |      |      |      | 05        | BELT COVER BK2                                  |                |            | AC314411              |          |
|      |      |      |      | 06        | V-BELT COVER                                    |                |            | AC314409              |          |
|      |      |      |      | 07        | CHECK VALVE                                     |                |            | C6040002              |          |
|      |      |      |      | 08        | AFTER COOLER                                    |                |            | AC302497              |          |
|      |      |      |      | 09        | COOLER SUPPORTER                                |                |            | AC302199-1            |          |
|      |      |      |      | 10        | MOTOR PULLEY                                    |                |            | TABLE                 |          |
|      |      |      |      | 11        | COMMON BASE                                     |                |            | AC302285-1            |          |
|      |      |      |      | 12        | BELT  |                |            | TABLE                 |          |
|      |      |      |      | 13        | <del>BELT COVER BRACKET (2)</del>               |                |            | <del>AC401531-1</del> |          |
|      |      |      |      | 14        | INTAKE FILTER SET                               |                |            | ACCP86                |          |
|      |      |      |      | 15        | SAFETY VALVE                                    |                |            | -                     |          |
|      |      |      |      | 16        | NIPPLE-HEX                                      |                |            | C216004(PT1/4&PT3/8)  |          |
|      |      |      |      | 17        | TEE   |                |            | C2120003(PT3/8)       |          |
|      |      |      |      | 18        | ELBOW-MF  |                |            | C2140004(PT1/2)       |          |
|      |      |      |      | 19        | NIPPLE-HEX                                      |                |            | C2160004(PT1/2)       |          |
|      |      |      |      | 20        | BALL VALVE                                      |                |            | C6020104(15A)         |          |
|      |      |      |      | 21        | COPPER TUBE                                     |                |            | C2020003              |          |
|      |      |      |      | 22        | CONNECTOR-CU                                    |                |            | C2400006              |          |
|      |      |      |      | 23        | CONNECTOR-CU                                    |                |            | C2400016              |          |
|      |      |      |      | 24        | NAME PLATE-UNIT                                 |                |            | AC314597              |          |
|      |      |      |      | 25        | STICKER-PRESSURE CAUTION                        |                |            | AC401531-1            |          |
|      |      |      |      | 26        | CAUTION STICKER                                 |                |            | AC301931-1            |          |

FOR APPROVAL

- NOTE
1. MINIMUM CLEARANCE : 800mm EACH DIRECTION
  2. FOR MAINTENANCE : 800mm EACH DIRECTION
  3. APPLICATION MOTOR
    - 1) COARE : BALDOR MOTOR
    - 2) OHIO MEDICAL : WEG MOTOR

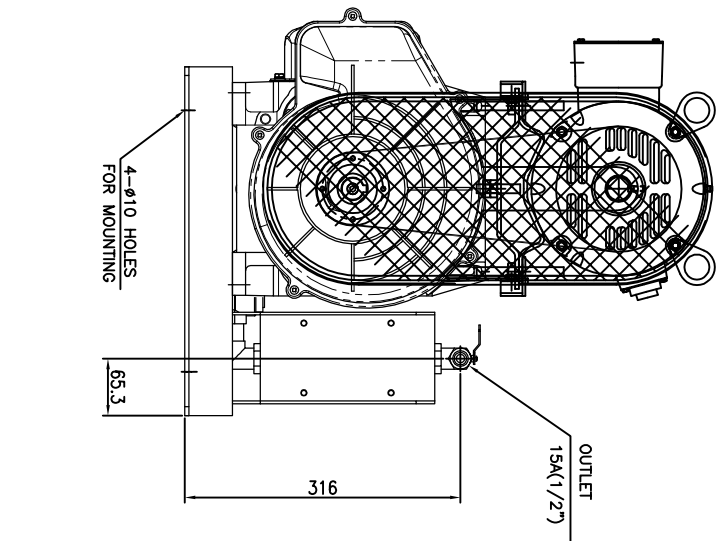

TOLERANCES UNLESS OTHERWISE SPECIFIED

PRODUCT NAME SCROLL AIR COMPRESSOR

TITLE OUTSIDE DRAWING

MODEL CSOF-BV3~5PL(H)

COARE/Ohio Medical

DWN. BY DESIGNED BY CHKD. BY APPD. BY

THIRD ANGLE PROJECTION SCALE 1 : 6 UNIT : mm

2006.09.15 M.S.JU

REFERENCE DRW. NO. 2009p1.06

KYUNGWON KYUNGWON MACHINERY CO.,LTD. KOREA

DRAWING NO. AC302258

REV. 4

A2 ( 594 x 420 )